


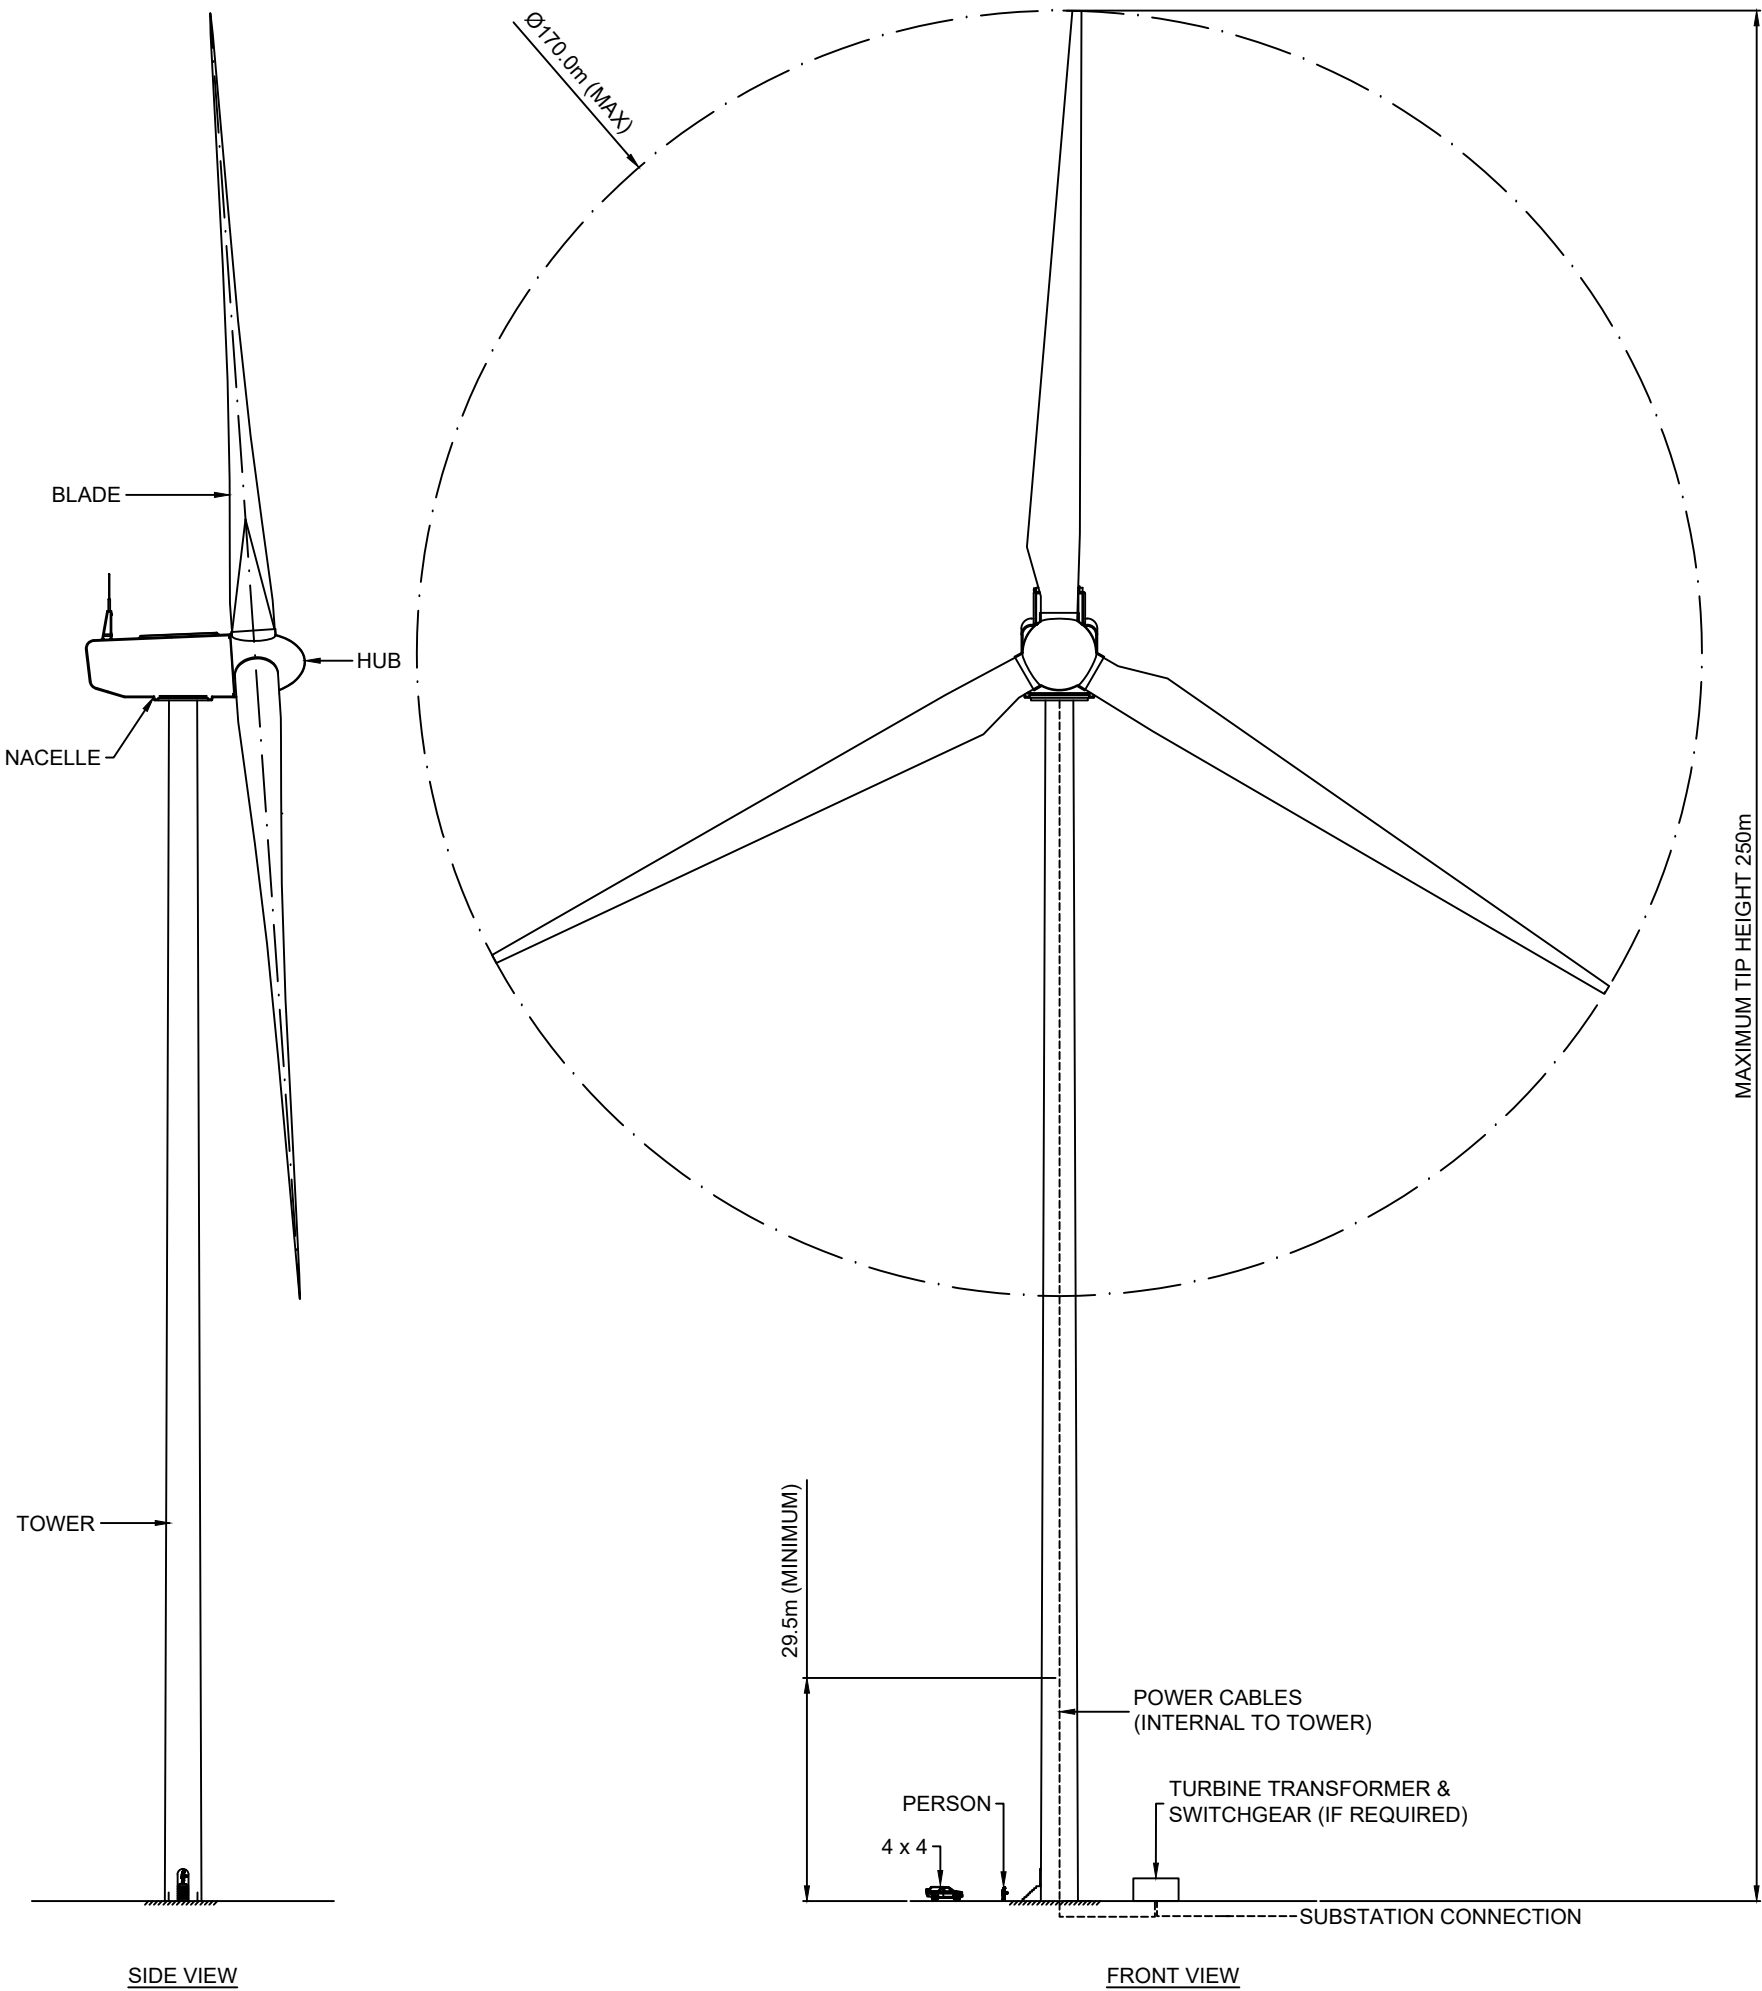

**BLAIR HILL
WIND FARM**

FIGURE 2.1a

**TURBINE ELEVATION
250m TIP HEIGHT**



PHOTOGRAPH OF TYPICAL TURBINE

SHEET 1 OF 2

| | | | |
|----------------|-------------------------|--------------|-----|
| LAYOUT DWG | N/A | T-LAYOUT NO. | N/A |
| DRAWING NUMBER | 04991-RES-WTG-DR-PT-001 | REV | 1 |

SCALE - 1:1000 @ A3

**ENVIRONMENTAL IMPACT
ASSESSMENT REPORT 2024**

THIS DRAWING IS THE PROPERTY OF RENEWABLE ENERGY
SYSTEMS LTD. AND NO REPRODUCTION MAY BE MADE IN WHOLE
OR IN PART WITHOUT PERMISSION